



SITE PLAN EXHIBIT

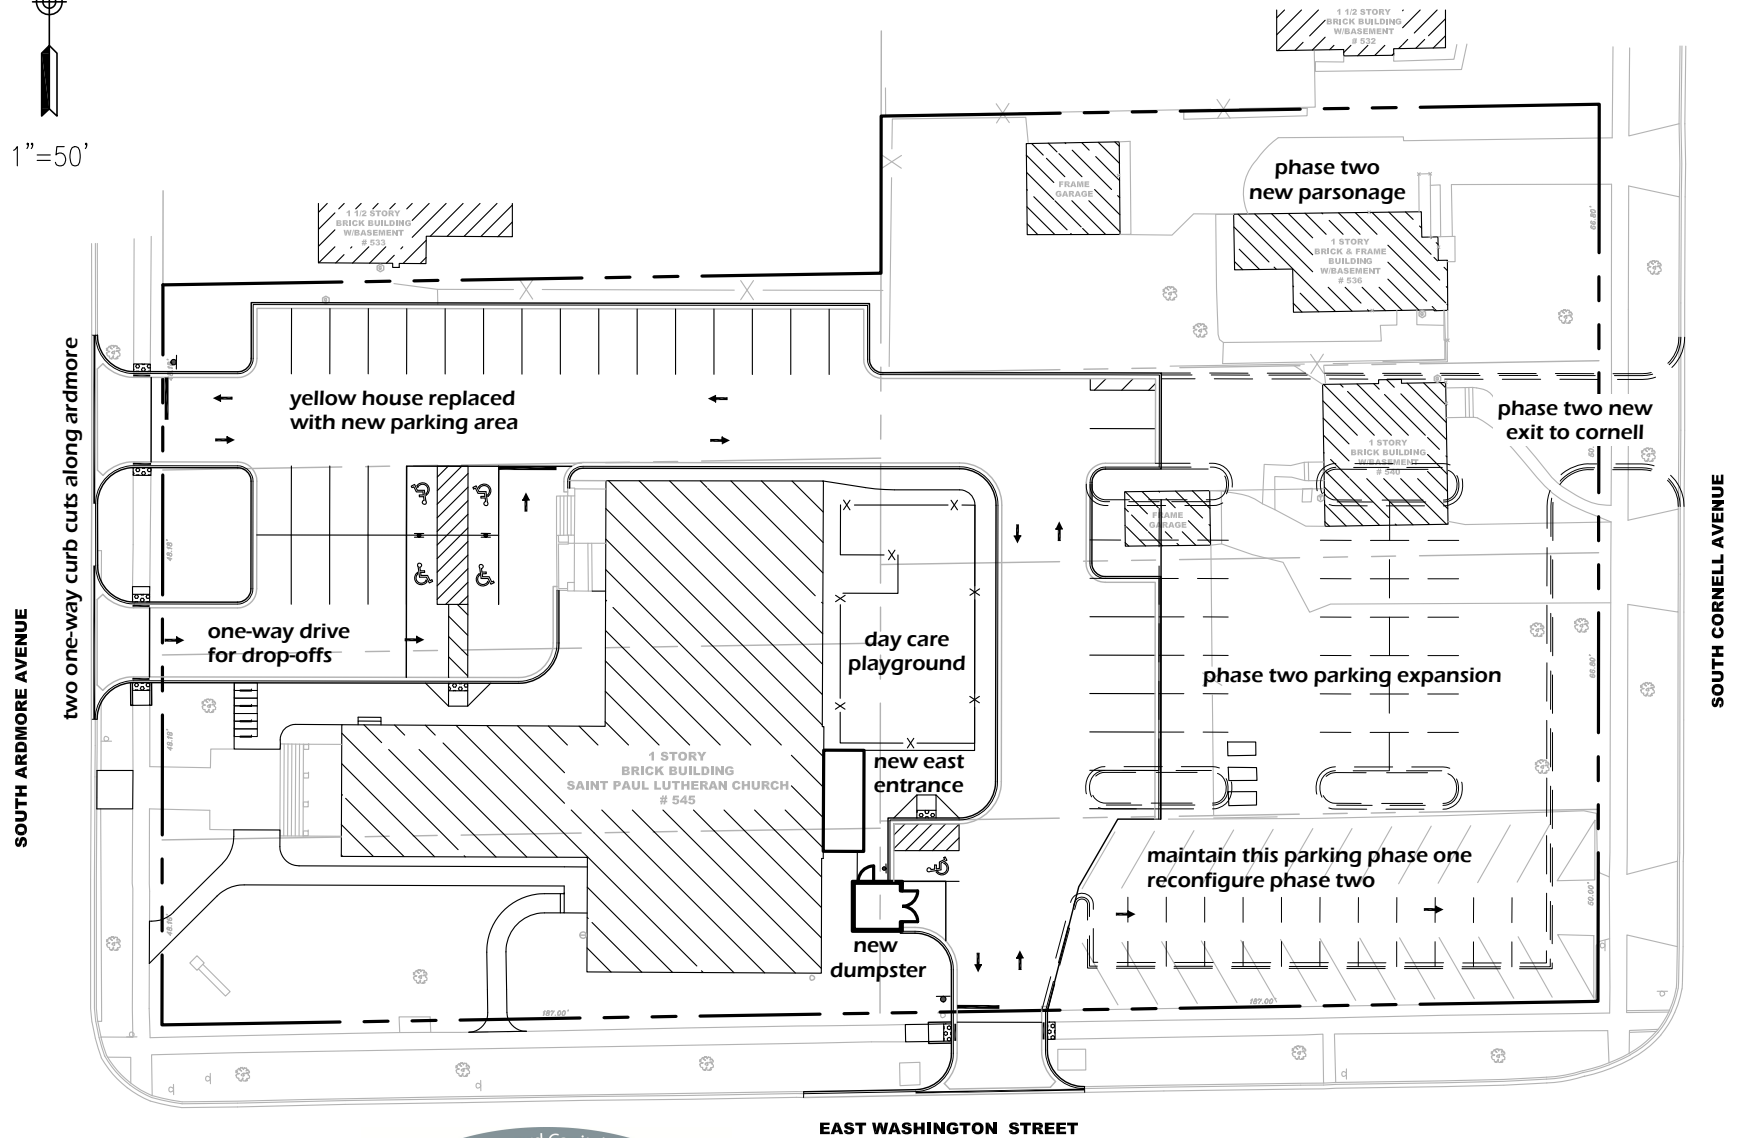

JACOB & HEFNER
ASSOCIATES

1333 Butterfield Rd, Suite 300, Downers Grove, IL 60515
PHONE: (630) 652-4600, FAX: (630) 652-4601
www.jacobandhefner.com

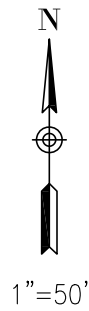


berneche2
architecture, p.c.


630.534.6654 • www.Berneche2.com


PROJECT NAME:	ST PAUL LUTHERAN CHURCH		
CLIENT NAME:	BERNECHE2 ARCHITECTURE		
LOCATION:	VILLA PARK, IL		
DATE PREPARED:	11/18/20		
SHEET:	SP-1	JOB NO.	G036

PROPOSED LOWER LEVEL

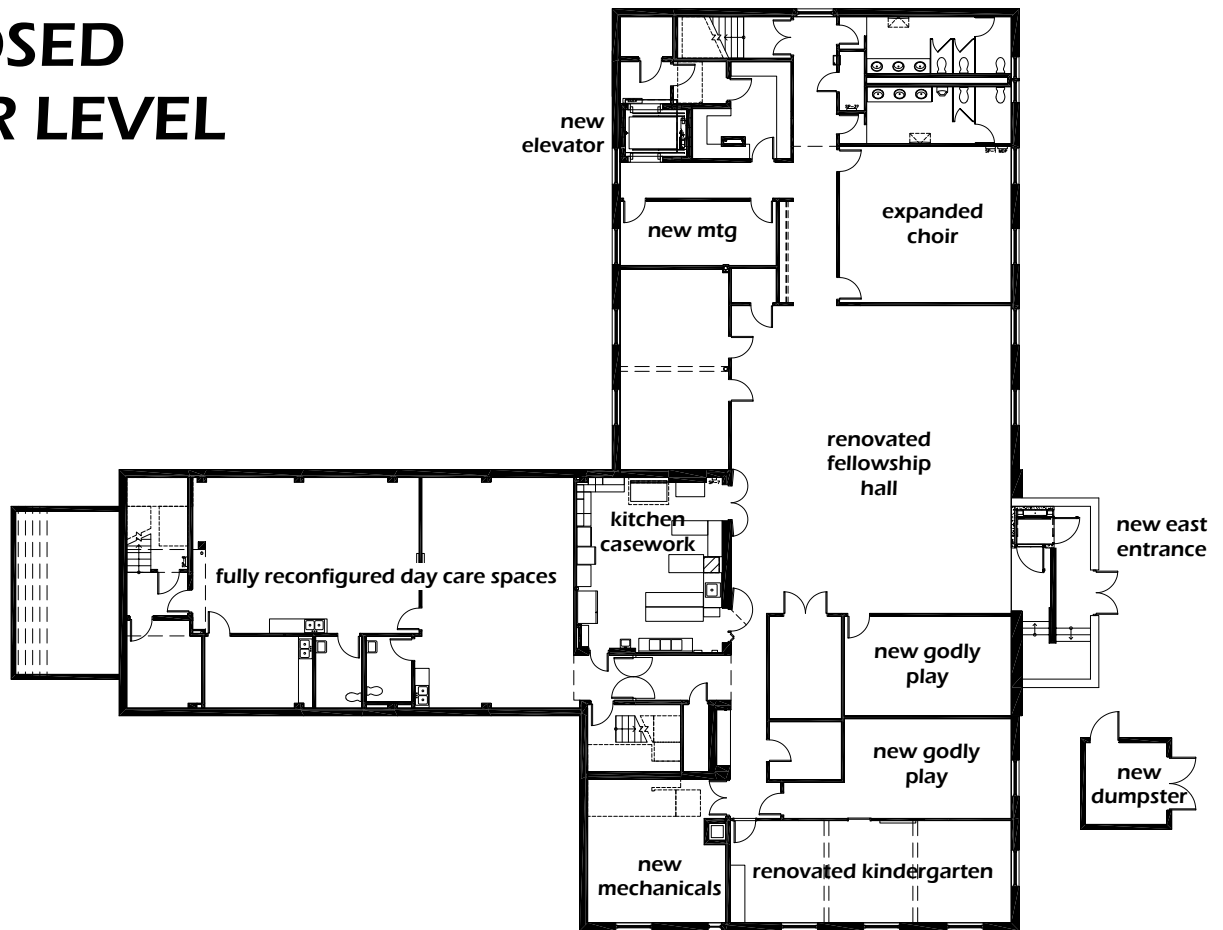


PROPOSED MAIN LEVEL

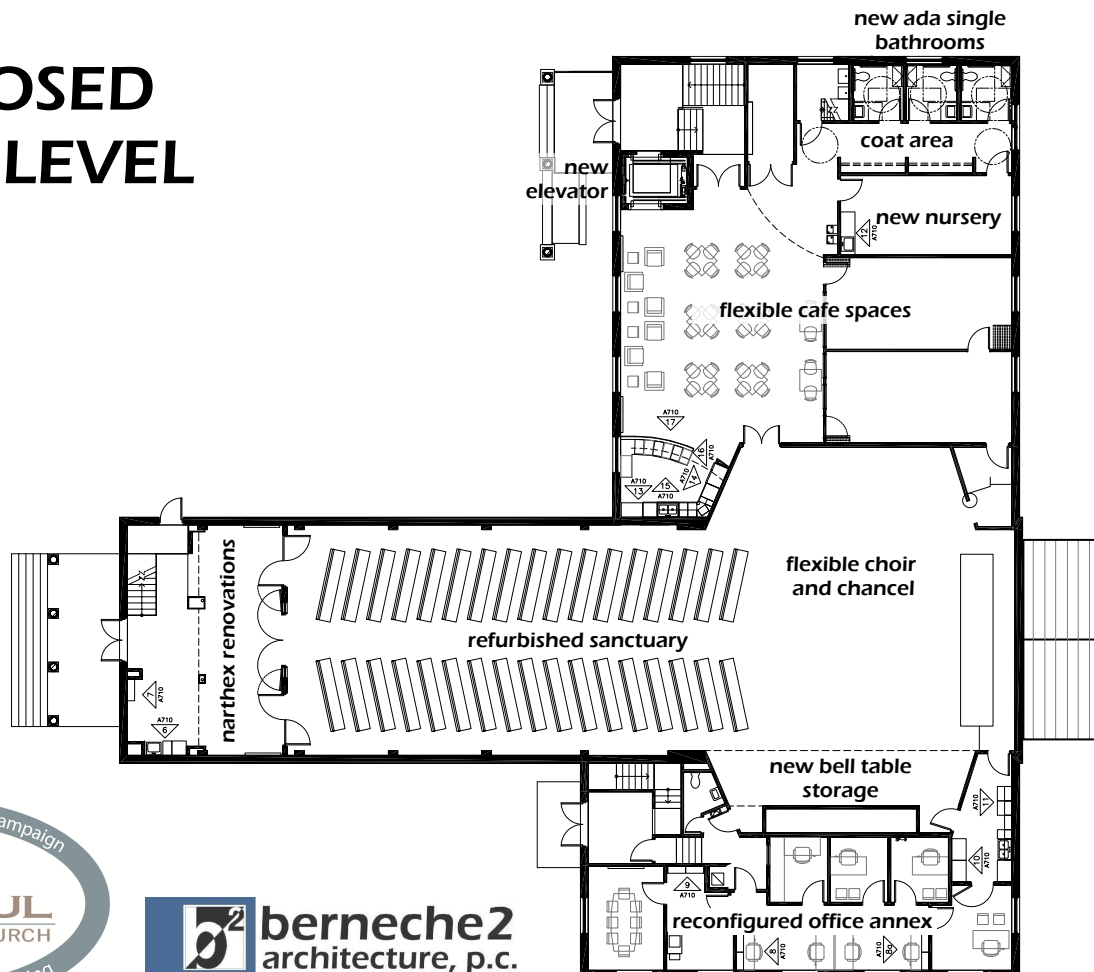

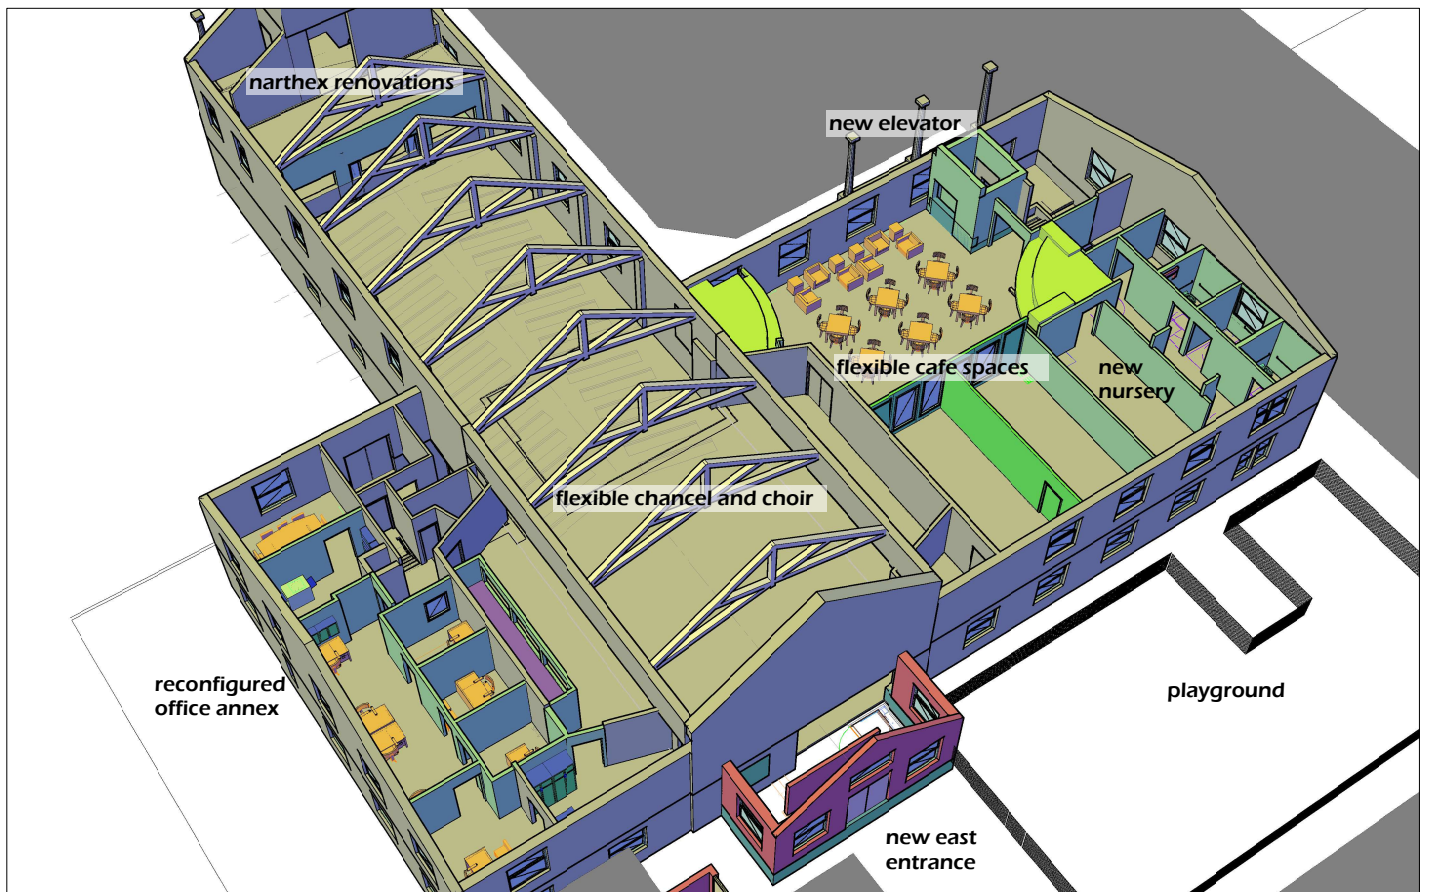

lower level looking northwest

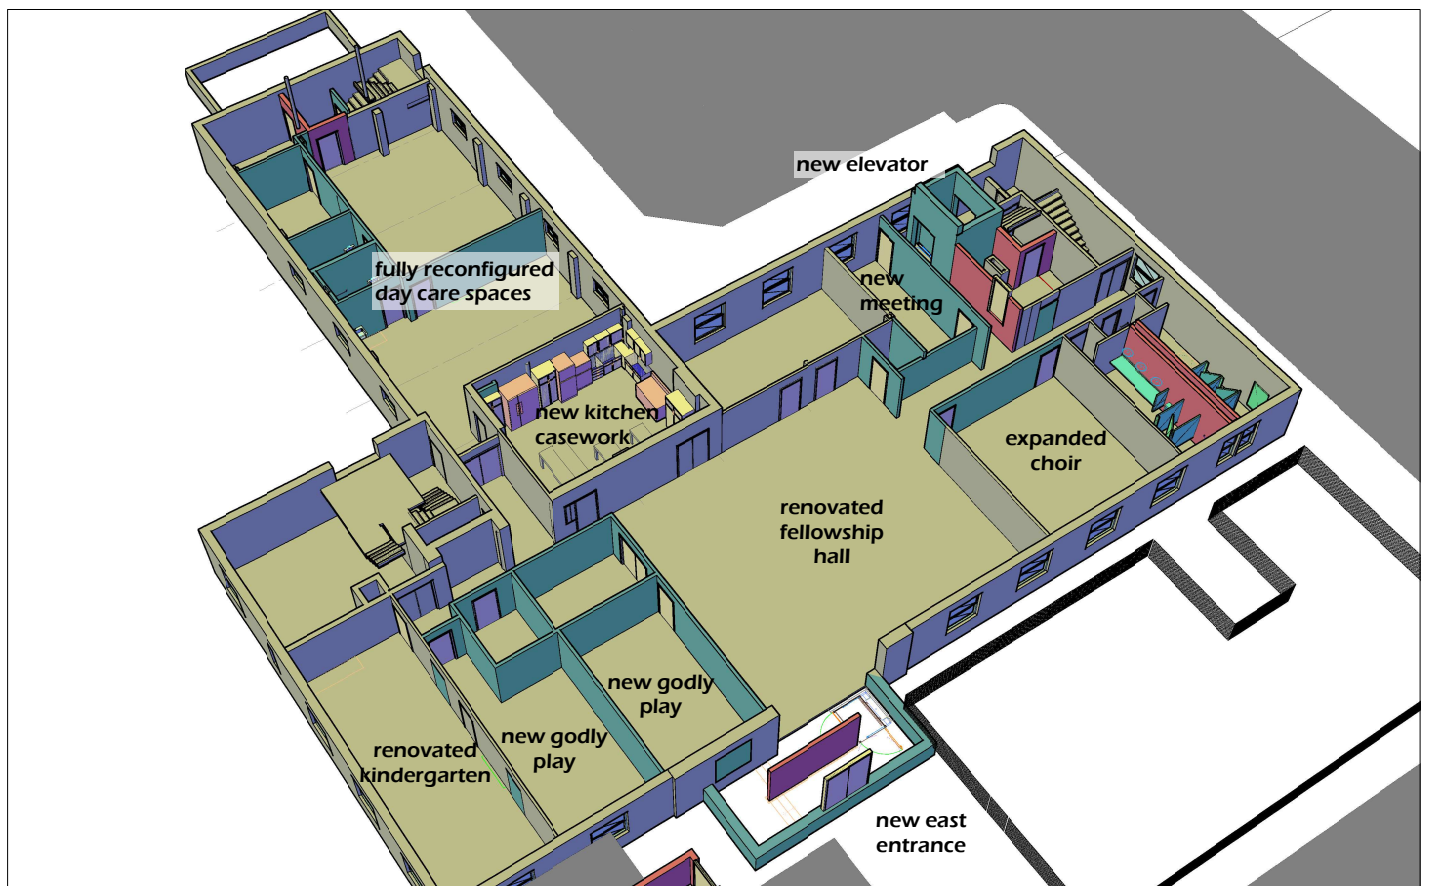

upper level looking northwest